

SPECIFICATIONS:

- 34" x 54" LIFT PLATFORM
- 54" x 54" FOOTPRINT
- 48" HEIGHT
- 23" - 28" LIFT RANGE
- MAXIMUM LOAD 550 lbs [250 kg].
- 8 FEET/MINUTE [2.4 METRES/MINUTE]
- LIFT SPEED
- SCREW NUT WORM GEAR DRIVE
- MOTOR: 1/2 H.P. 110V A.C.
- POWER SUPPLY: 110V/1PH/60HZ
- C/W 15A FUSED DISCONNECT
- NON-LOAD BEARING BACKUP SAFETY
- NUT ON LIFT SHAFT
- SOLID SIDE WALL/HANDRAIL ON CARRIAGE
- ZERO-LOAD START IN BOTTOM POSITION

- ☐ Accepted as Shown
- ☐ Revise and Resubmit
- ☐ Accepted as Modified


Date: _____

Per: _____


APE28PORTABLE-R

NOTES:


- Dimensions are in inches

C	RAM	28/3/18	CHANGE DIMENSIONS FOR 750 DESIGN			
B	BH	28/3/06	CORRECT DECK DIMENSIONS			
<div> <i>by Accessibility Professionals</i></div>						
DWN. BY:		INSTALLATION DETAILS AND SPECIFICATIONS				
AJK						
CHECKED BY:						
SCALE:		DATE:		DRAWING No.		REV C
N.T.S.		05/07 / 21		52PORTABLE 1/2		


JOB No.	TOTAL TRAVEL	28 [711]	INCHES mm	No. OF LANDINGS	2
LOCATION	PORTABLE TRUS<T>LIFT SAMPLE DRAWING				
ARCHITECT					
GENERAL CONTRACTOR					

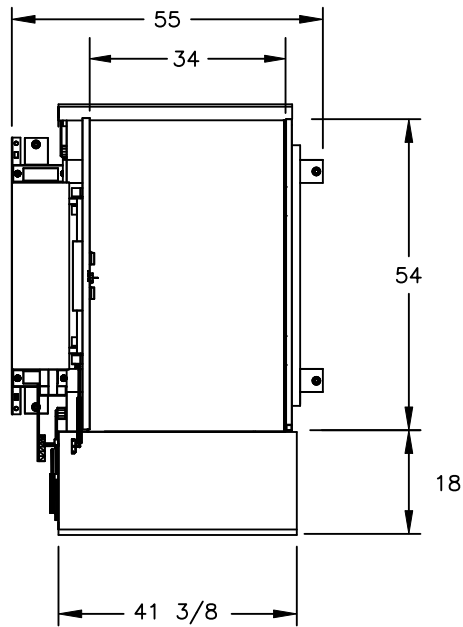

PLAN VIEW SECTION

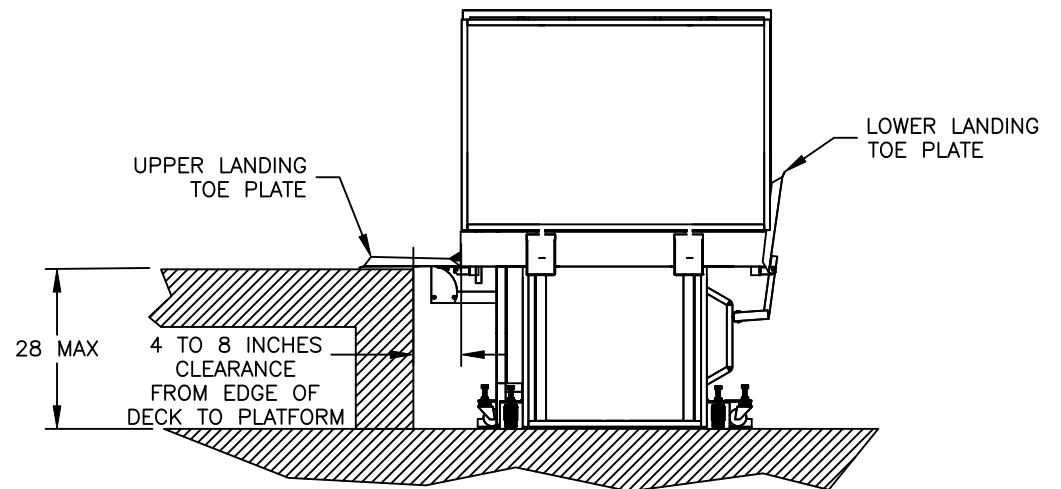

SECTION A-A

PLAN VIEW SECTION					C	RAM	28/3/18	CHANGE DIMENSIONS FOR 750 DESIGN				
					B	BH	28/3/06	CORRECT DECK DIMENSIONS				
JOB No.		TOTAL TRAVEL	28 [711]	INCHES mm	No. OF LANDINGS		2		<div></div>			
LOCATION		PORTABLE TRUS<T>LIFT SAMPLE DRAWING										
ARCHITECT												
GENERAL CONTRACTOR						DWN. BY: AJK		INSTALLATION DETAILS AND SPECIFICATIONS				
						CHECKED BY:						
						SCALE: N.T.S.		DATE: 05/07/21		DRAWING No. 52PORTABLE 2/2		REV C