

SPECIFICATIONS:

- 34" x 54" LIFT PLATFORM
- 55" x 54" FOOTPRINT
- 74.5" HEIGHT
- 14" - 52" LIFT RANGE
- MAXIMUM LOAD 550 lbs [250 kg].
- 8 FEET/MINUTE [2.4 METRES/MINUTE] LIFT SPEED
- SCREW NUT WORM GEAR DRIVE
- MOTOR: 1/2 H.P. 110V A.C.
- POWER SUPPLY: 110V/1PH/60HZ C/W 15A FUSED DISCONNECT
- NON-LOAD BEARING BACKUP SAFETY NUT ON LIFT SHAFT
- SOLID SIDE WALL/HANDRAIL ON CARRIAGE
- ZERO-LOAD START IN BOTTOM POSITION

☐ Accepted as Shown

☐ Revise and Resubmit


☐ Accepted as Modified


Date: _____

Per: _____


APE52PORTABLE-R

NOTES:
- Dimensions are in inches


| | | | | | | | | | | | | | | | |
|--------------------|--|--|-----------|-----------|-----------------|-----|---------|----------------------------------|--|--|----------|---------------------------|--|-----|----------|
| | | | | | C | RAM | 28/3/18 | CHANGE DIMENSIONS FOR 750 DESIGN | | | | | | | |
| | | | | | B | BH | 28/3/06 | CORRECT DECK DIMENSIONS | | | | | | | |
| JOB No. | | TOTAL TRAVEL | 52 [1321] | INCHES mm | No. OF LANDINGS | | 2 | | <div><p>FREE OMLiftSystems <i>by Accessibility Professionals</i></p></div> | | | | | | |
| LOCATION | | PORTABLE TRUS<T>LIFT SAMPLE DRAWING | | | | | | | | | | | | | |
| ARCHITECT | | | | | | | | | | | | | | | |
| GENERAL CONTRACTOR | | | | | | | | | | | | | | | |
| | | | | | DWN. BY: | | AJK | | INSTALLATION DETAILS AND SPECIFICATIONS | | | | | | |
| | | | | | CHECKED BY: | | | | | | | | | | |
| | | | | | SCALE: | | N.T.S. | | DATE: | | 05/07/21 | DRAWING No. 52PORTABLE | | 1/2 | REV C |

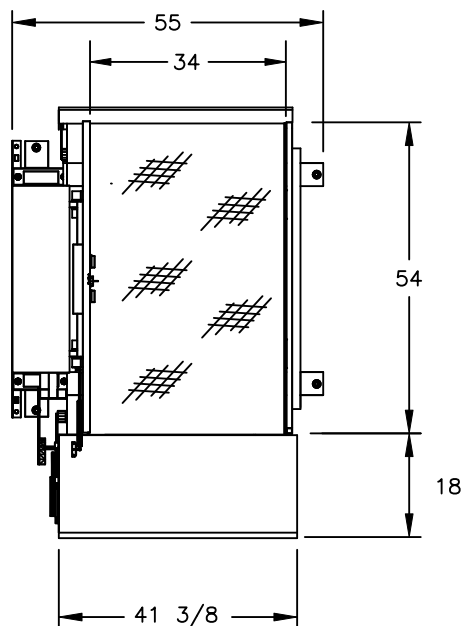

PLAN VIEW SECTION

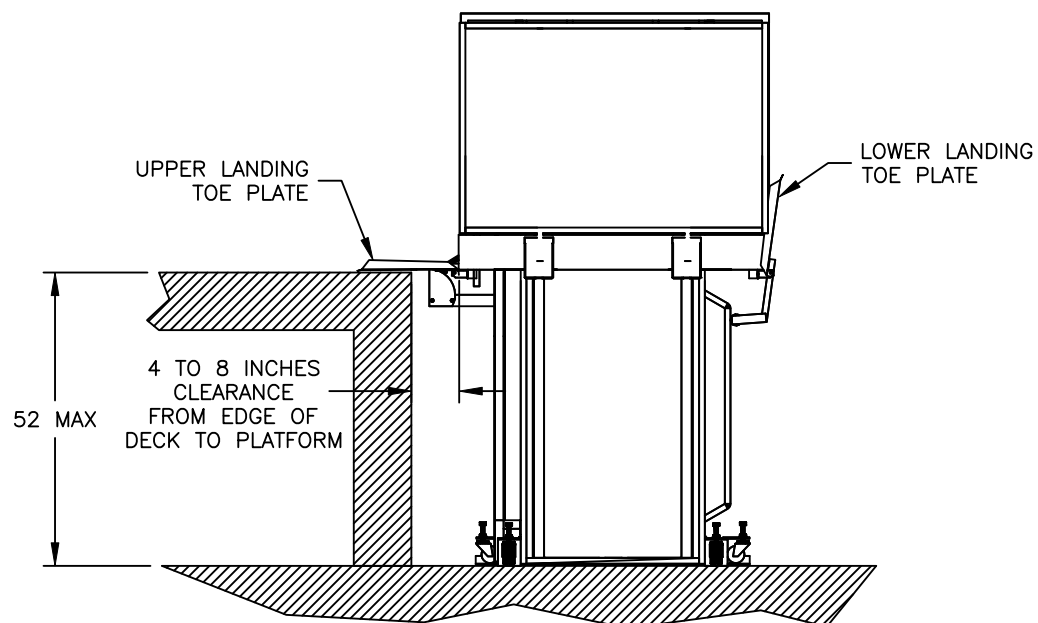

SECTION A-A

| | | | | | | | | | | | | | | | | | | |
|--------------------|--|--|-----------|-----------|-----------------|-----|---------|----------------------------------|--|--|----------|--|---------------------------|--|-----|--|----------|--|
| | | | | | C | RAM | 28/3/18 | CHANGE DIMENSIONS FOR 750 DESIGN | | | | | | | | | | |
| | | | | | B | BH | 28/3/06 | CORRECT DECK DIMENSIONS | | | | | | | | | | |
| JOB No. | | TOTAL TRAVEL | 52 [1321] | INCHES mm | No. OF LANDINGS | | 2 | | <div></div> | | | | | | | | | |
| LOCATION | | PORTABLE TRUS<T>LIFT SAMPLE DRAWING | | | | | | | | | | | | | | | | |
| ARCHITECT | | | | | | | | | | | | | | | | | | |
| GENERAL CONTRACTOR | | | | | | | | | | | | | | | | | | |
| | | | | | DWN. BY: | | AJK | | INSTALLATION DETAILS AND SPECIFICATIONS | | | | | | | | | |
| | | | | | CHECKED BY: | | | | | | | | | | | | | |
| | | | | | SCALE: | | N.T.S. | | DATE: | | 05/07/21 | | DRAWING No. 52PORTABLE | | 2/2 | | REV C | |