

SPECIFICATIONS:

- 40" x 54" [1016mm x 1372mm] LIFT PLATFORM
- 54" x 54" [1372mm x 1372mm] FOOTPRINT
- 50 1/2" [1283mm] TOWER HEIGHT
- 0" - 28" [0mm - 711mm] LIFT RANGE
- MAXIMUM LOAD 750 lbs. [340 kg.]
- 8 F.P.M [0.04 M/S] LIFT SPEED
- SCREW NUT SYNCHRONOUS BELT DRIVE
- MOTOR: 1/2 H.P. 110V A.C.
- POWER SUPPLY: 110V/1PH/60HZ C/W 15A FUSED DISCON.
- NON-LOAD BEARING BACKUP SAFETY NUT ON LIFT SHAFT
- ZERO-LOAD START IN BOTTOM POSITION

APEB28ADJLAL

- ☐ Accepted as Shown
- ☐ Revise and Resubmit
- ☐ Accepted as Modified


Date: _____

Per: _____

NOTES:


- Dimensions are in inches & [mm]

JOB No.	TOTAL TRAVEL 28 711	INCHES mm	No. OF LANDINGS 2	<div><div><div>FREE</div><div>OM</div></div><div>LiftSystems</div><div>by Accessibility Professionals</div></div>				
LOCATION	ADJACENT ACCESS SAMPLE DRAWINGS			DWN. BY: AJK		INSTALLATION DETAILS AND SPECIFICATIONS		
ARCHITECT				CHECKED BY:				
GENERAL CONTRACTOR				SCALE: N.T.S.	DATE: 05 /Jul /2021	DRAWING No. 1/2 28CRLDUNNNAT-750	REV A	

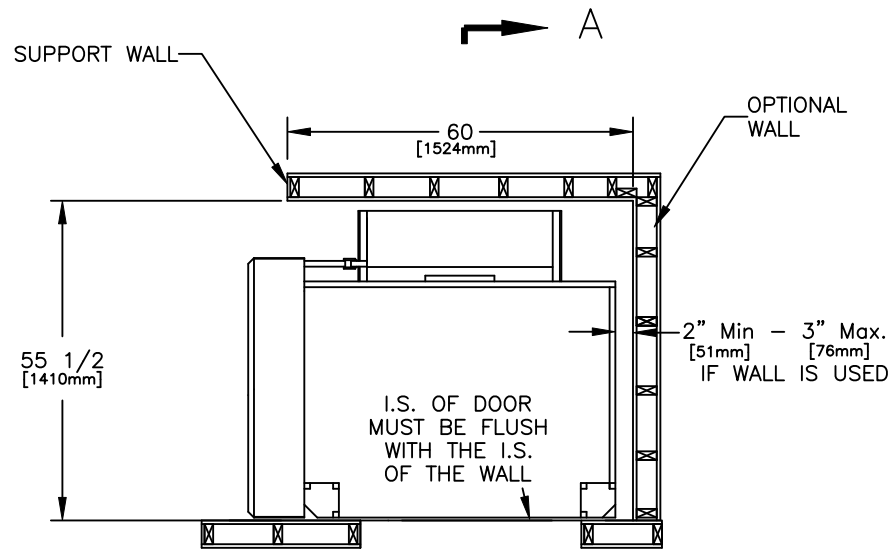

ASSEMBLY

PLAN VIEW SECTION

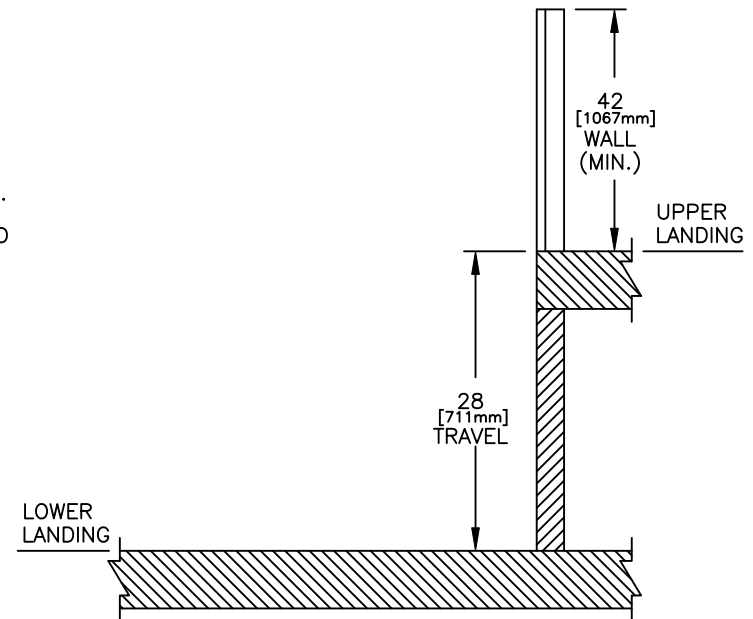

SECTION A-A

JOB No.	TOTAL TRAVEL	28 711	INCHES mm	No. OF LANDINGS	2	<div><div><div><div><div></div><div></div><div></div><div></div><div></div><div></div><div></div><div></div><div></div><div></div><div></div><div></div><div></div><div></div><div></div><div></div><div></div><div></div><div></div><div></div><div></div><div></div><div></div><div></div><div></div><div></div><div></div><div></div><div></div><div></div><div></div><div></div><div></div><div></div><div></div><div></div><div></div><div></div><div></div><div></div><div></div><div></div><div></div><div></div><div></div><div></div><div></div><div></div><div></div><div></div><div></div><div></div><div></div><div></div><div></div><div></div><div></div><div></div><div></div><div></div><div></div><div></div><div></div><div></div><div></div><div></div><div></div><div></div><---------	--------------	--------	-----------	-----------------	---	---	--	--	--	--