


FREEDOM LIFT SYSTEMS

BY ACCESSIBILITY PROFESSIONALS

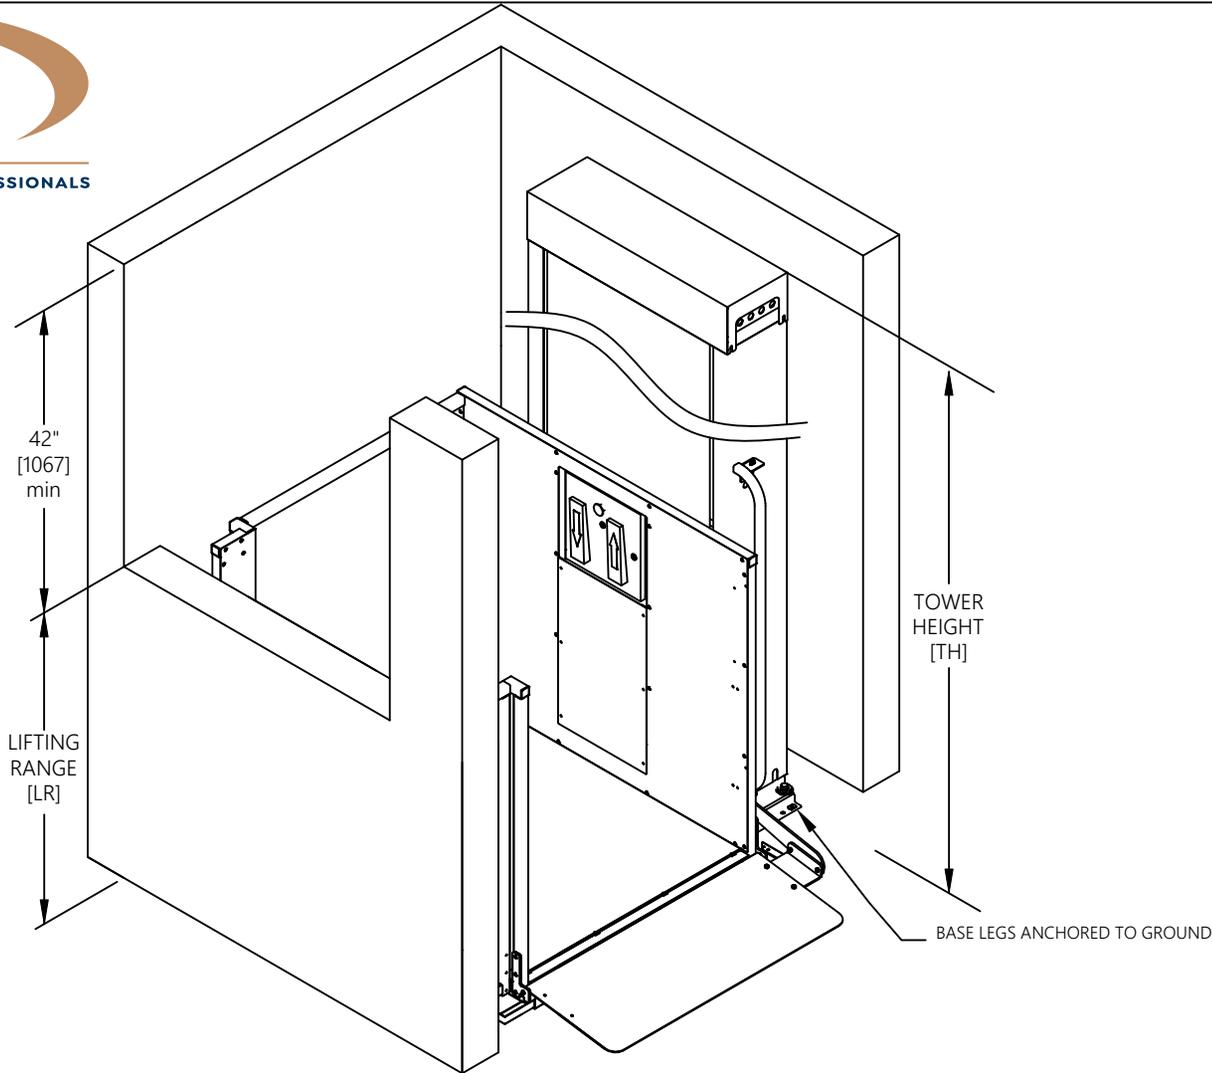

SPECIFICATIONS


PLATFORM SIZE	42"x48" [1067mm x 1219mm]
FOOTPRINT	57"x48" [1448mm x 1219mm]
MAX LOAD	750lb [340kg]
SPEED	8fpm [0.04mps]
DRIVE TYPE	SCREW NUT SYNCHRONOUS BELT DRIVE
MOTOR SPEC	1/2 HP [0.37kW]
POWER SUPPLY	110V / 1PH / 60Hz
SAFETY PLATE BENEATH PLATFORM	
NON-LOAD-BEARING BACKUP SAFETY NUT	

LIFTING RANGE [LR]	TOWER HEIGHT [TH]	
	SHORT COVER	TALL COVER
52" [1321]	74 1/2" [1892]	89 1/2" [2172]

Accepted as Shown
 Revise and Resubmit
 Accepted as Modified
 Date: _____
 Per: _____


JOB No.	TOTAL TRAVEL	52 INCHES 1321 mm	No. OF LANDINGS 2	Model	APEVPLR52ADJLAR
DESCRIPTION 52 RESIDENTIAL VPL - FREEDOM JOURNEY LIFT-ADJACENT- RIGHT ACCESS				INSTALLATION DETAILS AND SPECIFICATIONS	
ARCHITECT					
GENERAL CONTRACTOR				SCALE: N.T.S.	DRAWING No. 1/2 4248-90-R
					REV 00

PLAN VIEW

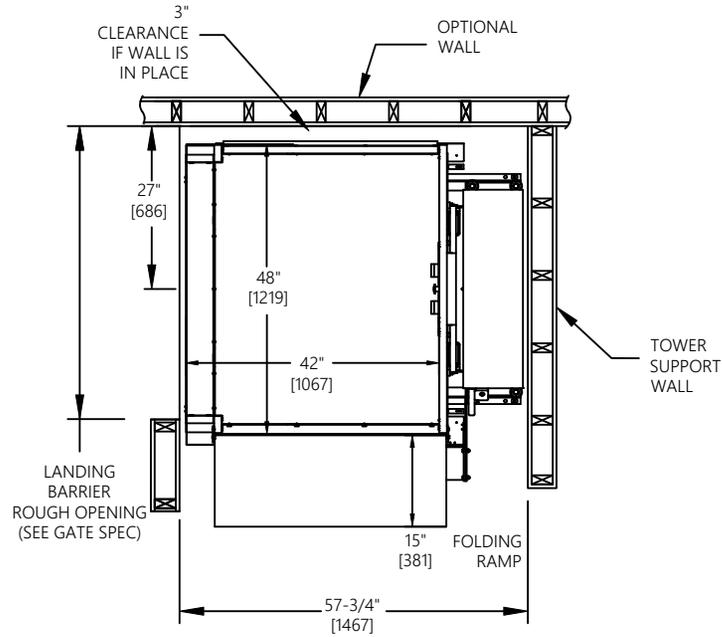

TRAVEL DIMENSIONS

- Accepted as Shown
- Revise and Resubmit
- Accepted as Modified
- Date: _____
- Per: _____

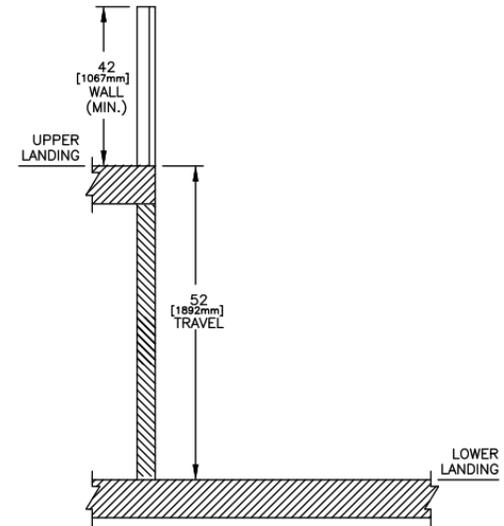

LANDING BARRIER TYPE	ROUGH OPENING WIDTH	ROUGH OPENING HEIGHT
36x42 STEEL GATE	44½" [1130]	N/A
36x42 ALUM & GLASS GATE	44½" [1130]	N/A

JOB No.	TOTAL TRAVEL	52 INCHES 1321 mm	No. OF LANDINGS 2		Model	APEVPLR52ADJLAR
DESCRIPTION	52 RESIDENTIAL VPL - FREEDOM JOURNEY LIFT-ADJACENT- RIGHT ACCESS				INSTALLATION DETAILS AND SPECIFICATIONS	
ARCHITECT						
GENERAL CONTRACTOR				SCALE: N.T.S.	DRAWING No. 1/2 4248-90-R	REV 00